


Exhibit D. Colyell Business Park Property Boundary Exhibit

Colyell Business Park Property Boundary Exhibit

LINE TABLE		
NUMBER	DIRECTION	DISTANCE
L1	S46°21'33"E	115.96'
L2	S66°24'39"E	102.68'
L3	S80°13'18"E	51.58'
L4	N82°51'48"E	73.81'
L5	N73°18'07"E	209.15'
L6	N79°26'02"E	0.55'
L7	N73°24'23"E	26.90'
L8	N85°28'29"E	194.76'
L9	N77°43'44"E	156.33'
L10	N88°51'32"E	225.40'
L11	S8°10'03"E	58.17'
L12	S88°51'35"W	209.82'
L13	S77°43'45"W	154.54'
L14	S85°05'49"W	198.39'
L15	S73°15'40"W	40.13'
L16	S8°01'52"E	32.18'
L17	S8°01'52"E	259.46'

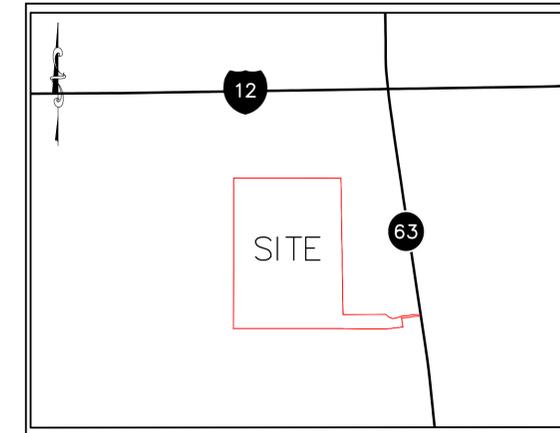

VICINITY MAP
SCALE: 1"=3000'

Colyell Business Park
Livingston Parish, LA

Client:



Revisions:

#	Date	Description

Key Plan:

LEGEND

— SITE BOUNDARY
(422.64 AC. ±)

Sheet Title:

**Property
Boundary Exhibit**

Date: November 2019

Project Number: 212161


Drawn By: BNF

Checked By: EEB

Sheet:

TOWNSHIP 7 SOUTH
RANGE 4 EAST

SECTION 1
SECTION 12

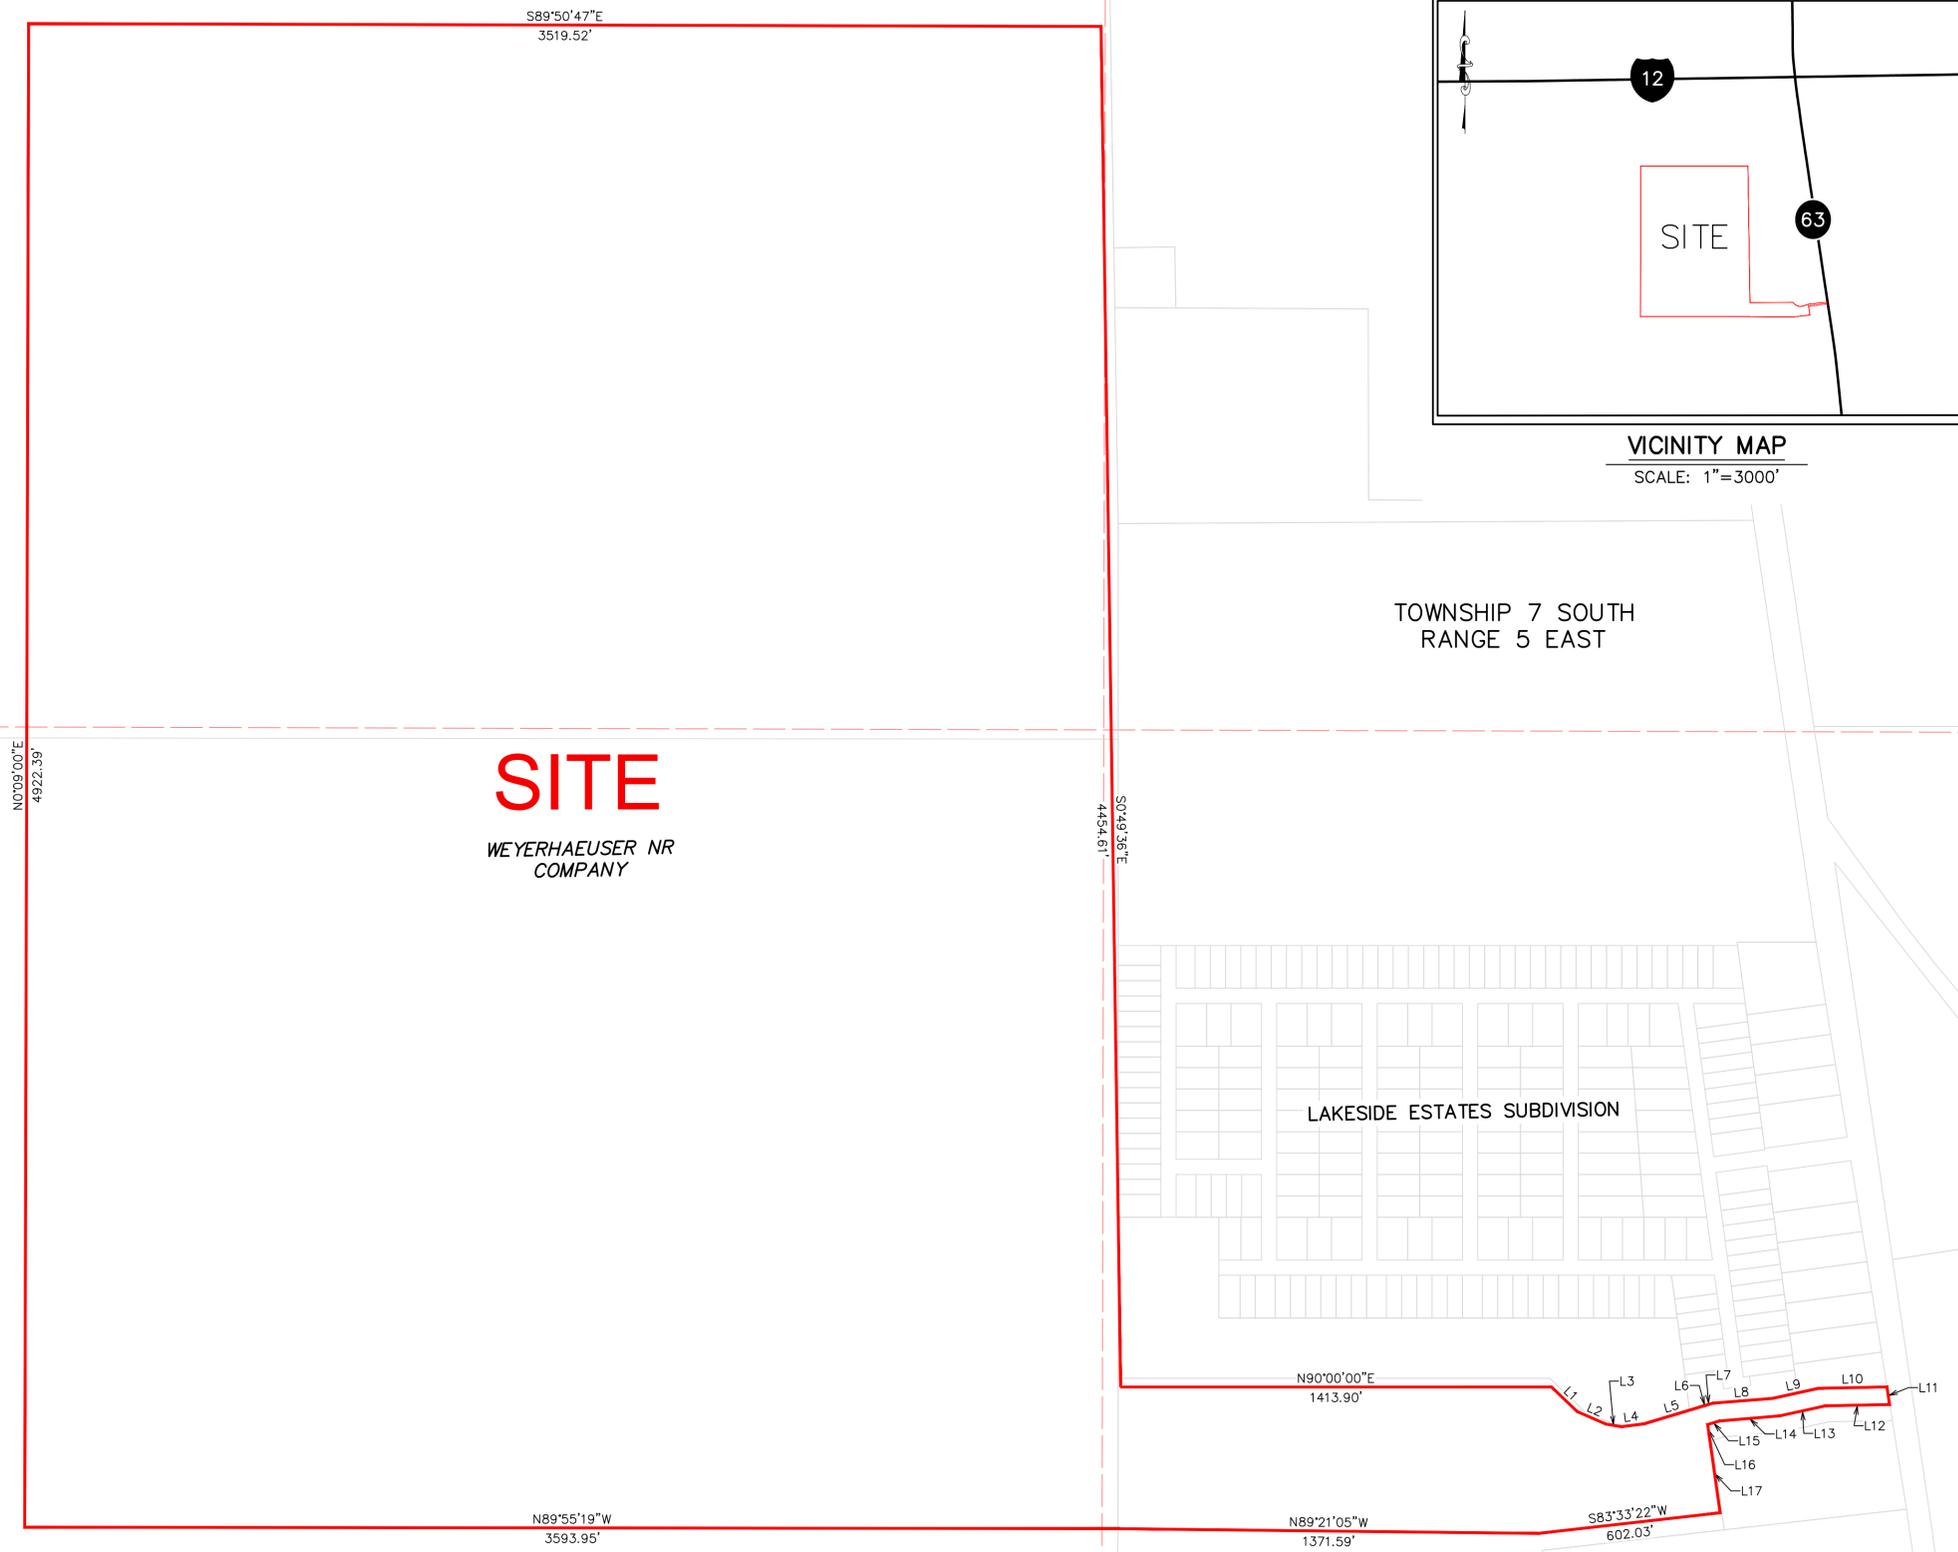

GENERAL NOTES:

1. No attempt has been made by CSRS, Inc. to verify title, actual legal ownership, deed restrictions, servitudes, easements, or other burdens on the property, other than that furnished by the client or his representative.
2. Depicted exhibit based on Livingston Parish Clerk of Court Recordings researched from January 1, 1937 to October 6, 2019.
3. This is not a property boundary survey and is not intended to meet the Louisiana standards of practice for property boundary surveys. Bearings and distances of tracts were obtained from document referenced above.
4. The coordinate system used is NAD83 Louisiana State Plane South (US feet). Coordinates were derived by overlaying the boundary on an aerial photograph and are within 100' of true location.